


TENSAR® TRIAX®
GEOGRID RECOMMENDED

8"x12" AquaArch®

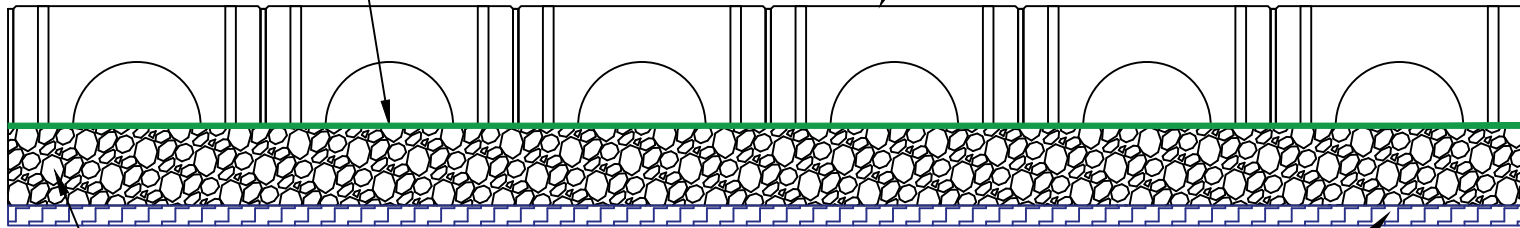


BEDDING STONE 6-12"
(Thickness to be determined by
engineer).

ENGINEER
APPROVED
GEOTEXTILE OR GEOGRID

CROSS-SECTION
ARCH VIEW

8"x12" AquaArch®

TENSAR® TRIAX®
GEOGRID RECOMMENDED

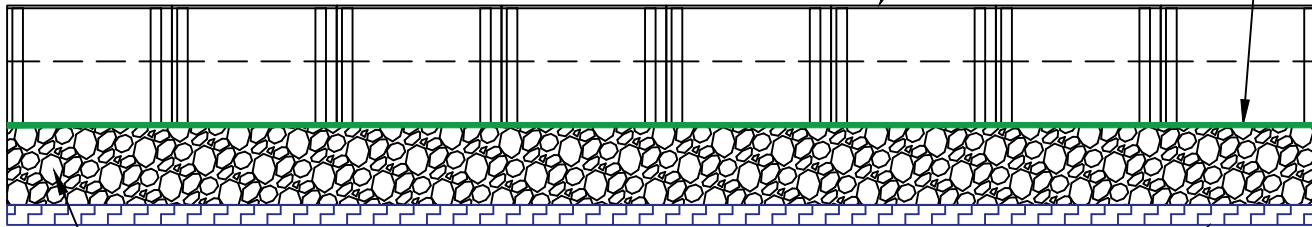

BEDDING STONE 6-12"
(Thickness to be determined by
engineer).

ENGINEER
APPROVED
GEOTEXTILE OR GEOGRID

CROSS-SECTION
SIDE VIEW

Drawing N.T.S.



**PREMIER CONCRETE
PRODUCTS, INC.**

510 O' Neal Lane
Baton Rouge, LA 70819
225-273-3511 Phone
225-273-9888 Fax

Project:	
Customer:	
Job #:	

Product:	AquaArch 8"x12" Unit
Checked By:	
Drafted On:	
Detail Title:	12" AquaArch Unit Sections